



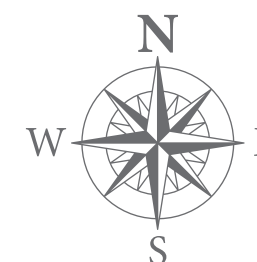


- PART A
- PART B
- PART C
- PART D
- PART E

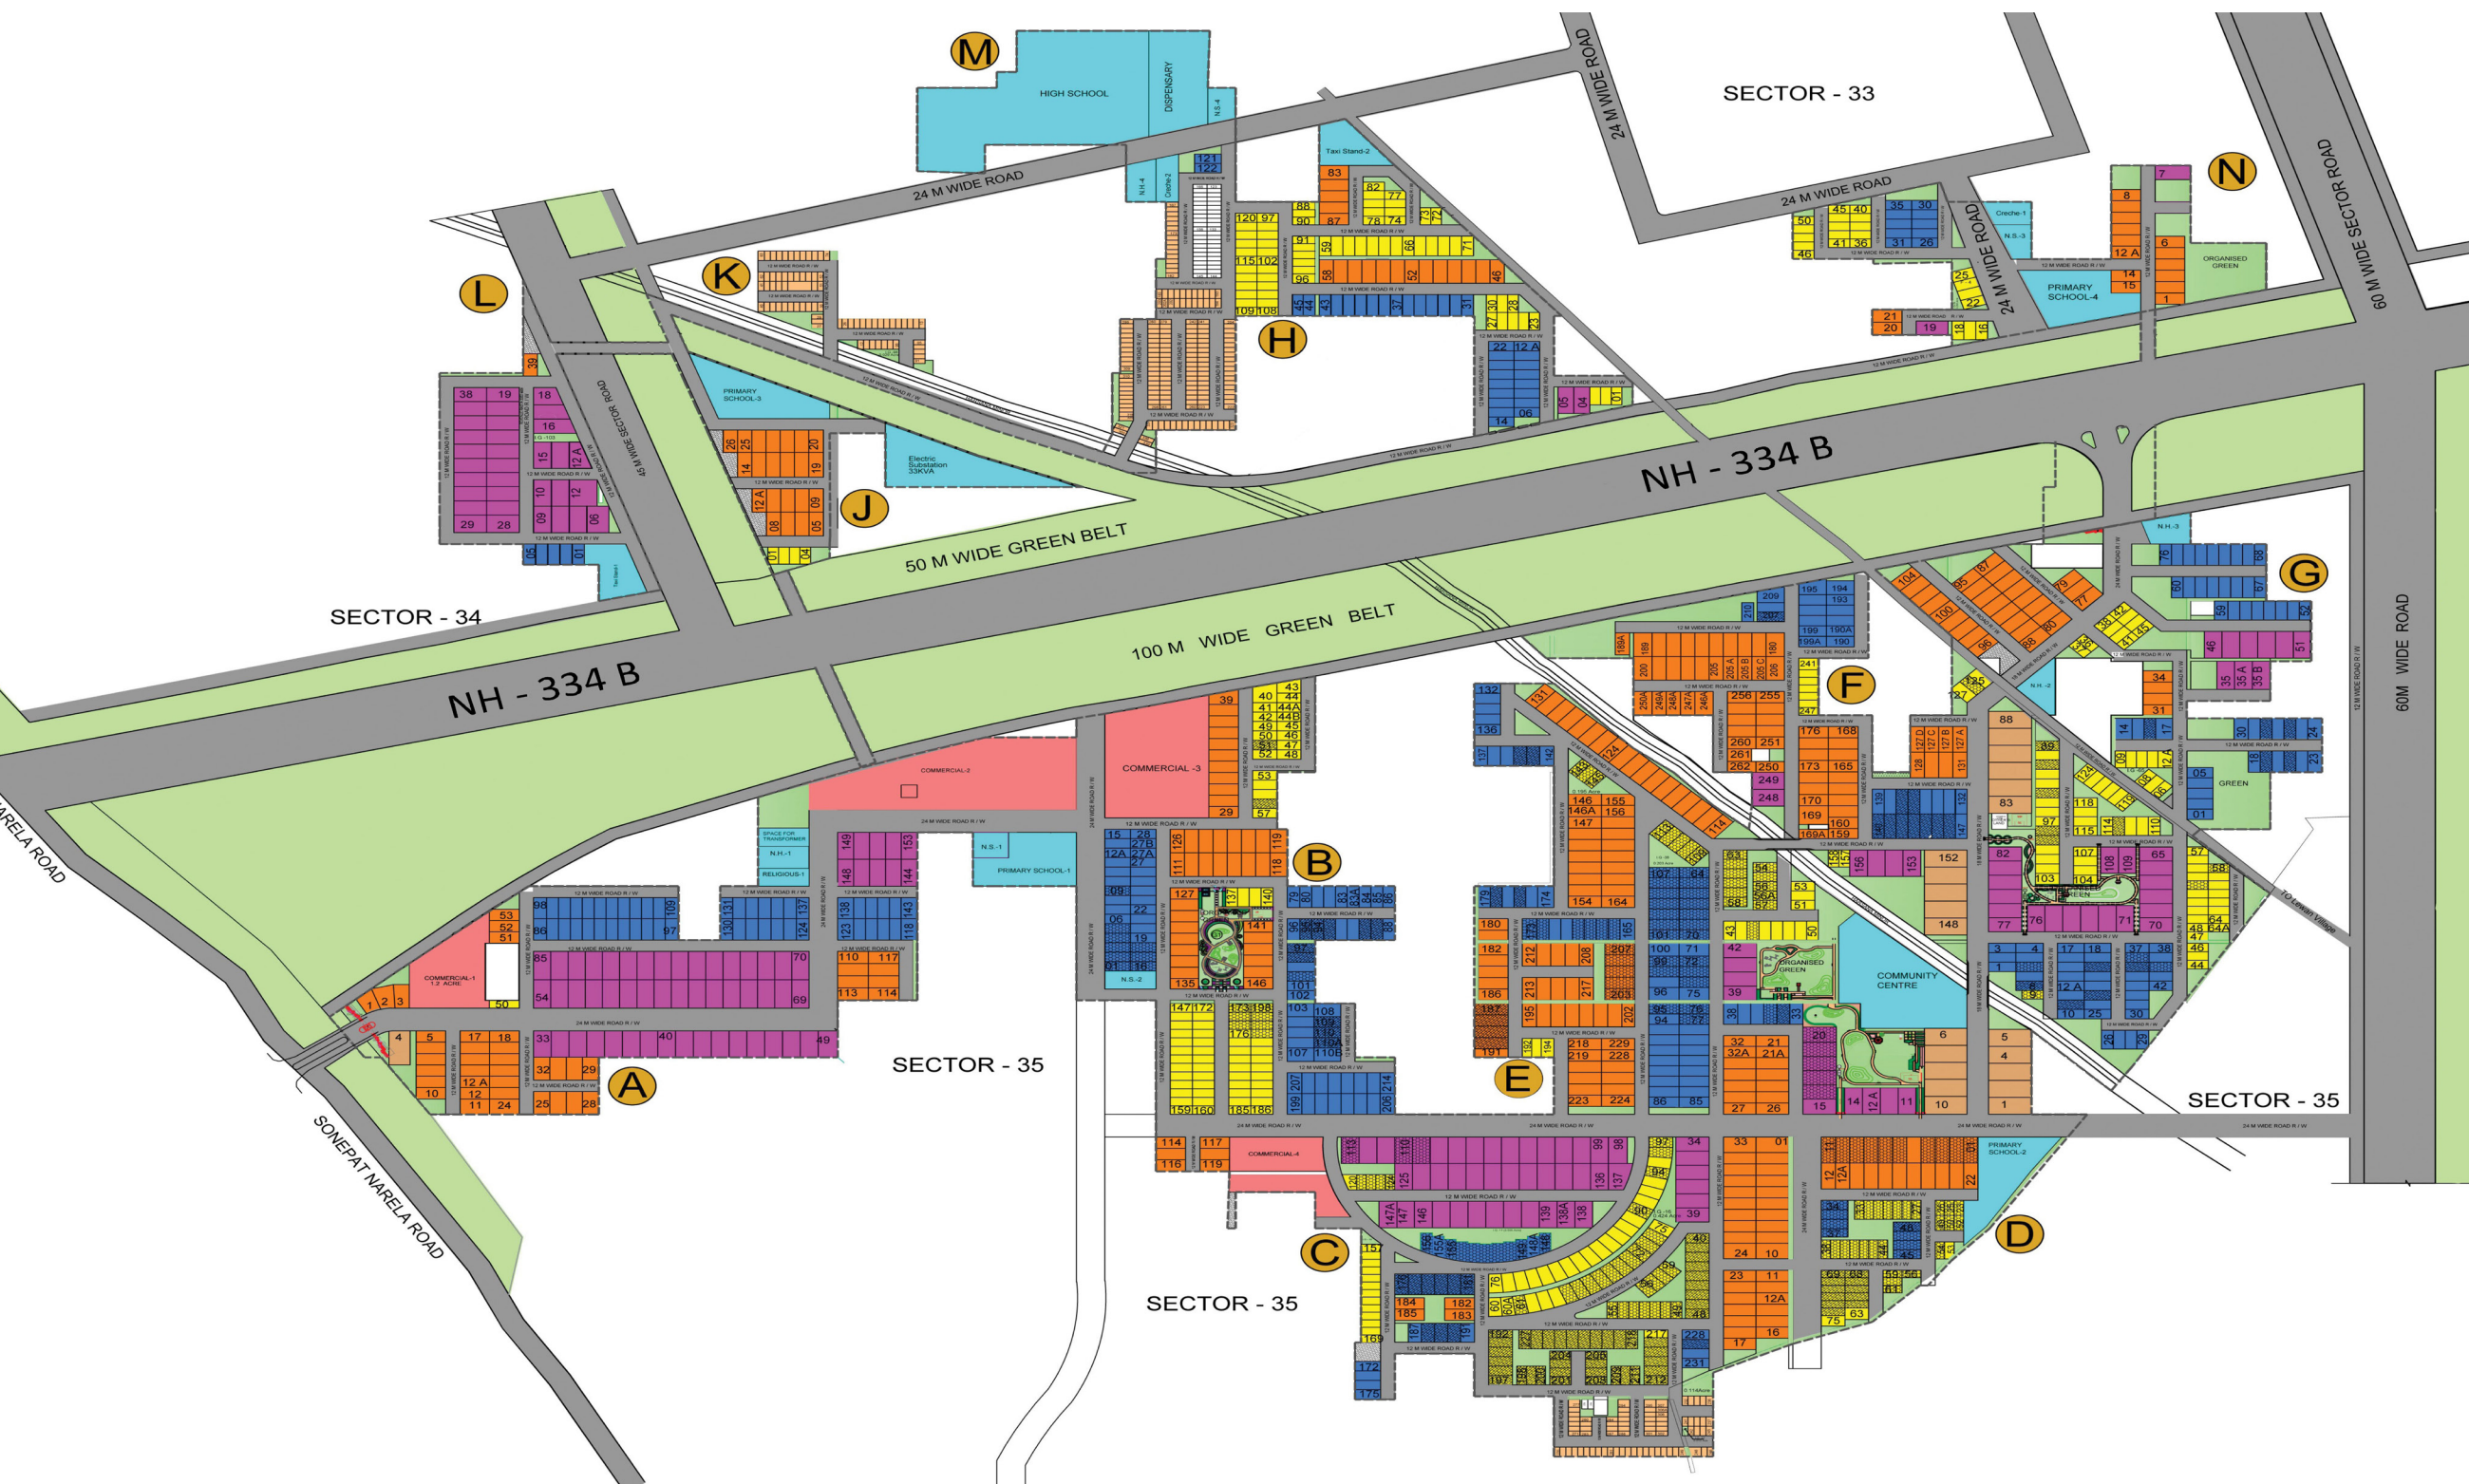

MAP NOT TO SCALE



- 150 to 250 Sq.Yd.
- 251 to 330 Sq.Yd.
- 350 to 400 Sq.Yd.
- 350 to 600 Sq.Yd.
- 750 and above Sq.Yd.
- COMMERCIAL
- COMMUNITY FACILITIES
- GREEN AREA
- BUILT UP FLOORS
- BUILT UP VILLAS

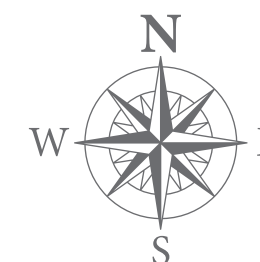



- 150 to 250 Sq.Yd.
- 251 to 330 Sq.Yd.
- 350 to 400 Sq.Yd.
- 350 to 600 Sq.Yd.
- 750 and above Sq.Yd.
- COMMERCIAL
- COMMUNITY FACILITIES
- GREEN AREA
- BUILT UP FLOORS
- BUILT UP VILLAS

SECTOR - 36

